

Pricing Set 9/23/05
 Rev Issued Date


West Side Presbyterian Church
 3601 California Ave SW
 Seattle, WA 98116
 Project No. 05001

Weinstein AU
 Architects + Urban Designers
 121 Stewart Street Suite 200
 Seattle, WA 98101-1000
 T 206 443 8606
 F 206 443 1218
 WeinsteinAU.com

©2005 Weinstein AU. These documents have been prepared specifically for the above named project. They are not suitable for use on other projects or in other locations without the approval and participation of the Architect.

PRELIMINARY NOT FOR CONSTRUCTION

Revision Pricing Set
 Date 9/23/05
 Scale 1/8"=1'-0"
 Sheet Title **Street Level Plan**
 Sheet **A 101**

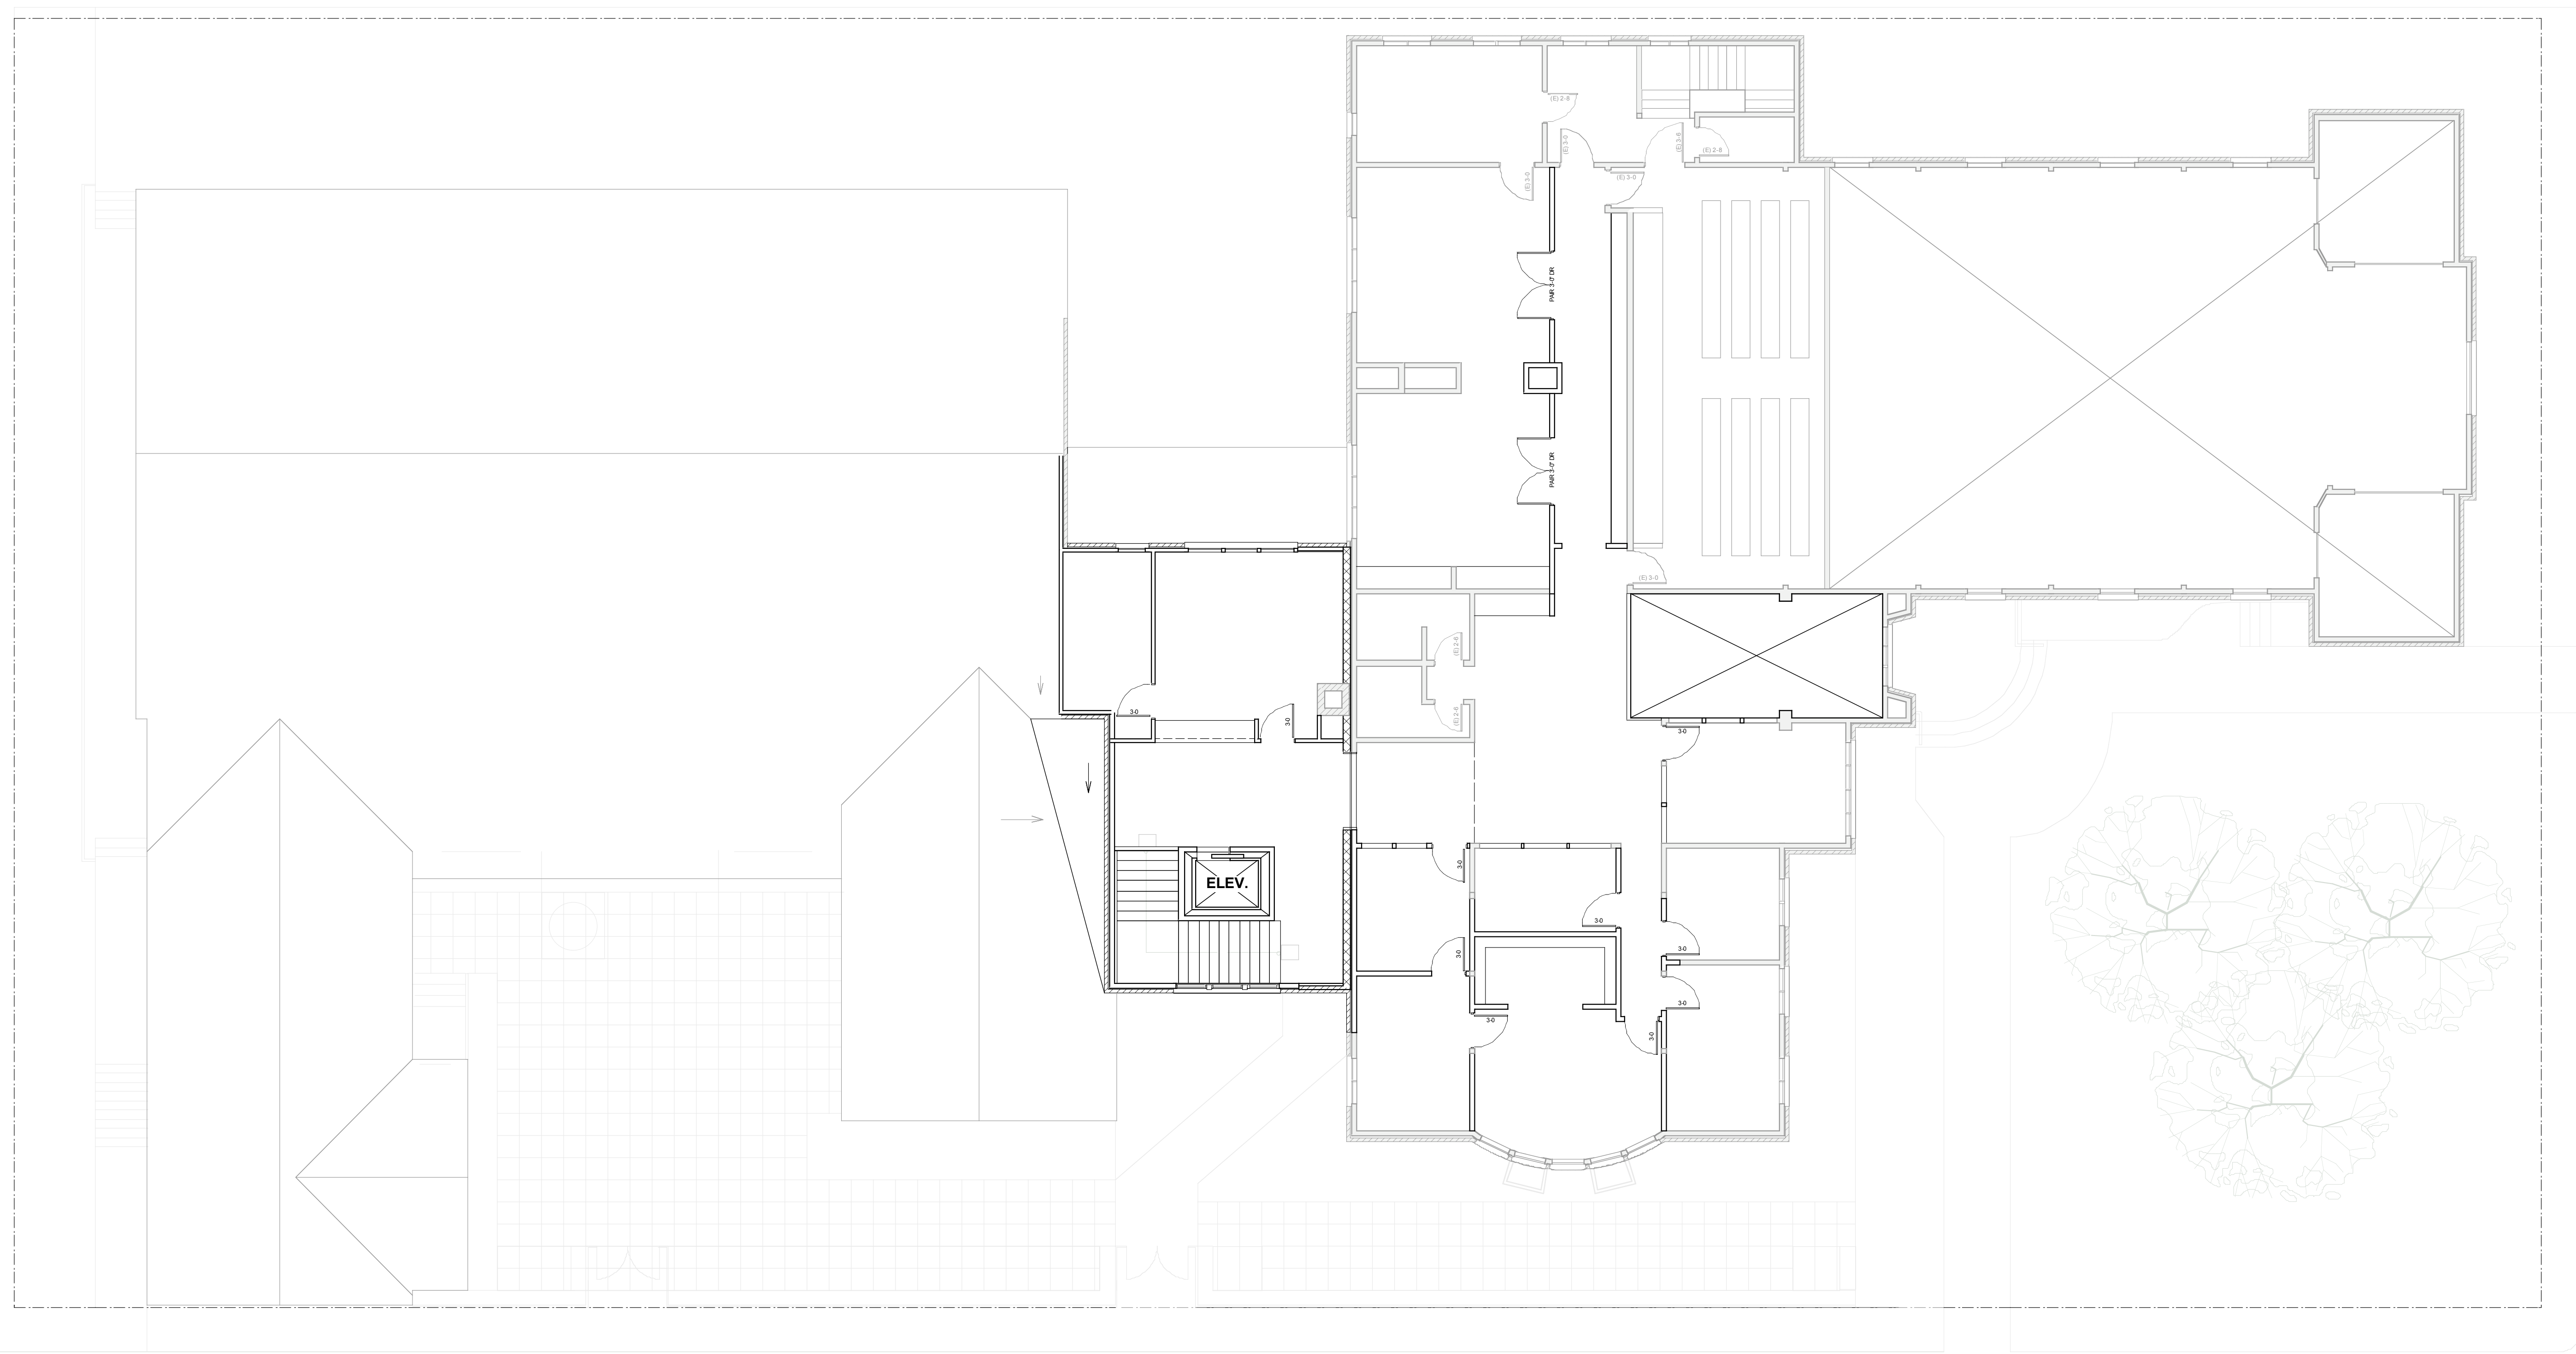

Pricing Set 9/23/05
 Rev Issued Date

West Side Presbyterian Church
 3601 California Ave SW
 Seattle, WA 98116
 Project No. 05001


Weinstein AU
 Architects + Urban Designers
 121 Stewart Street Suite 200
 Seattle, WA 98101-1000
 T 206 443 8606
 F 206 443 1218
 WeinsteinAU.com

©2005 Weinstein AU. These documents have been prepared specifically for the above named project. They are not suitable for use on other projects or in other locations without the approval and participation of the Architect.

**PRELIMINARY
 NOT FOR
 CONSTRUCTION**

Revision Pricing Set
 Date 9/23/05
 Scale 1/8"=1'-0"
 Sheet Title Upper Level Plan
 Sheet

A 102

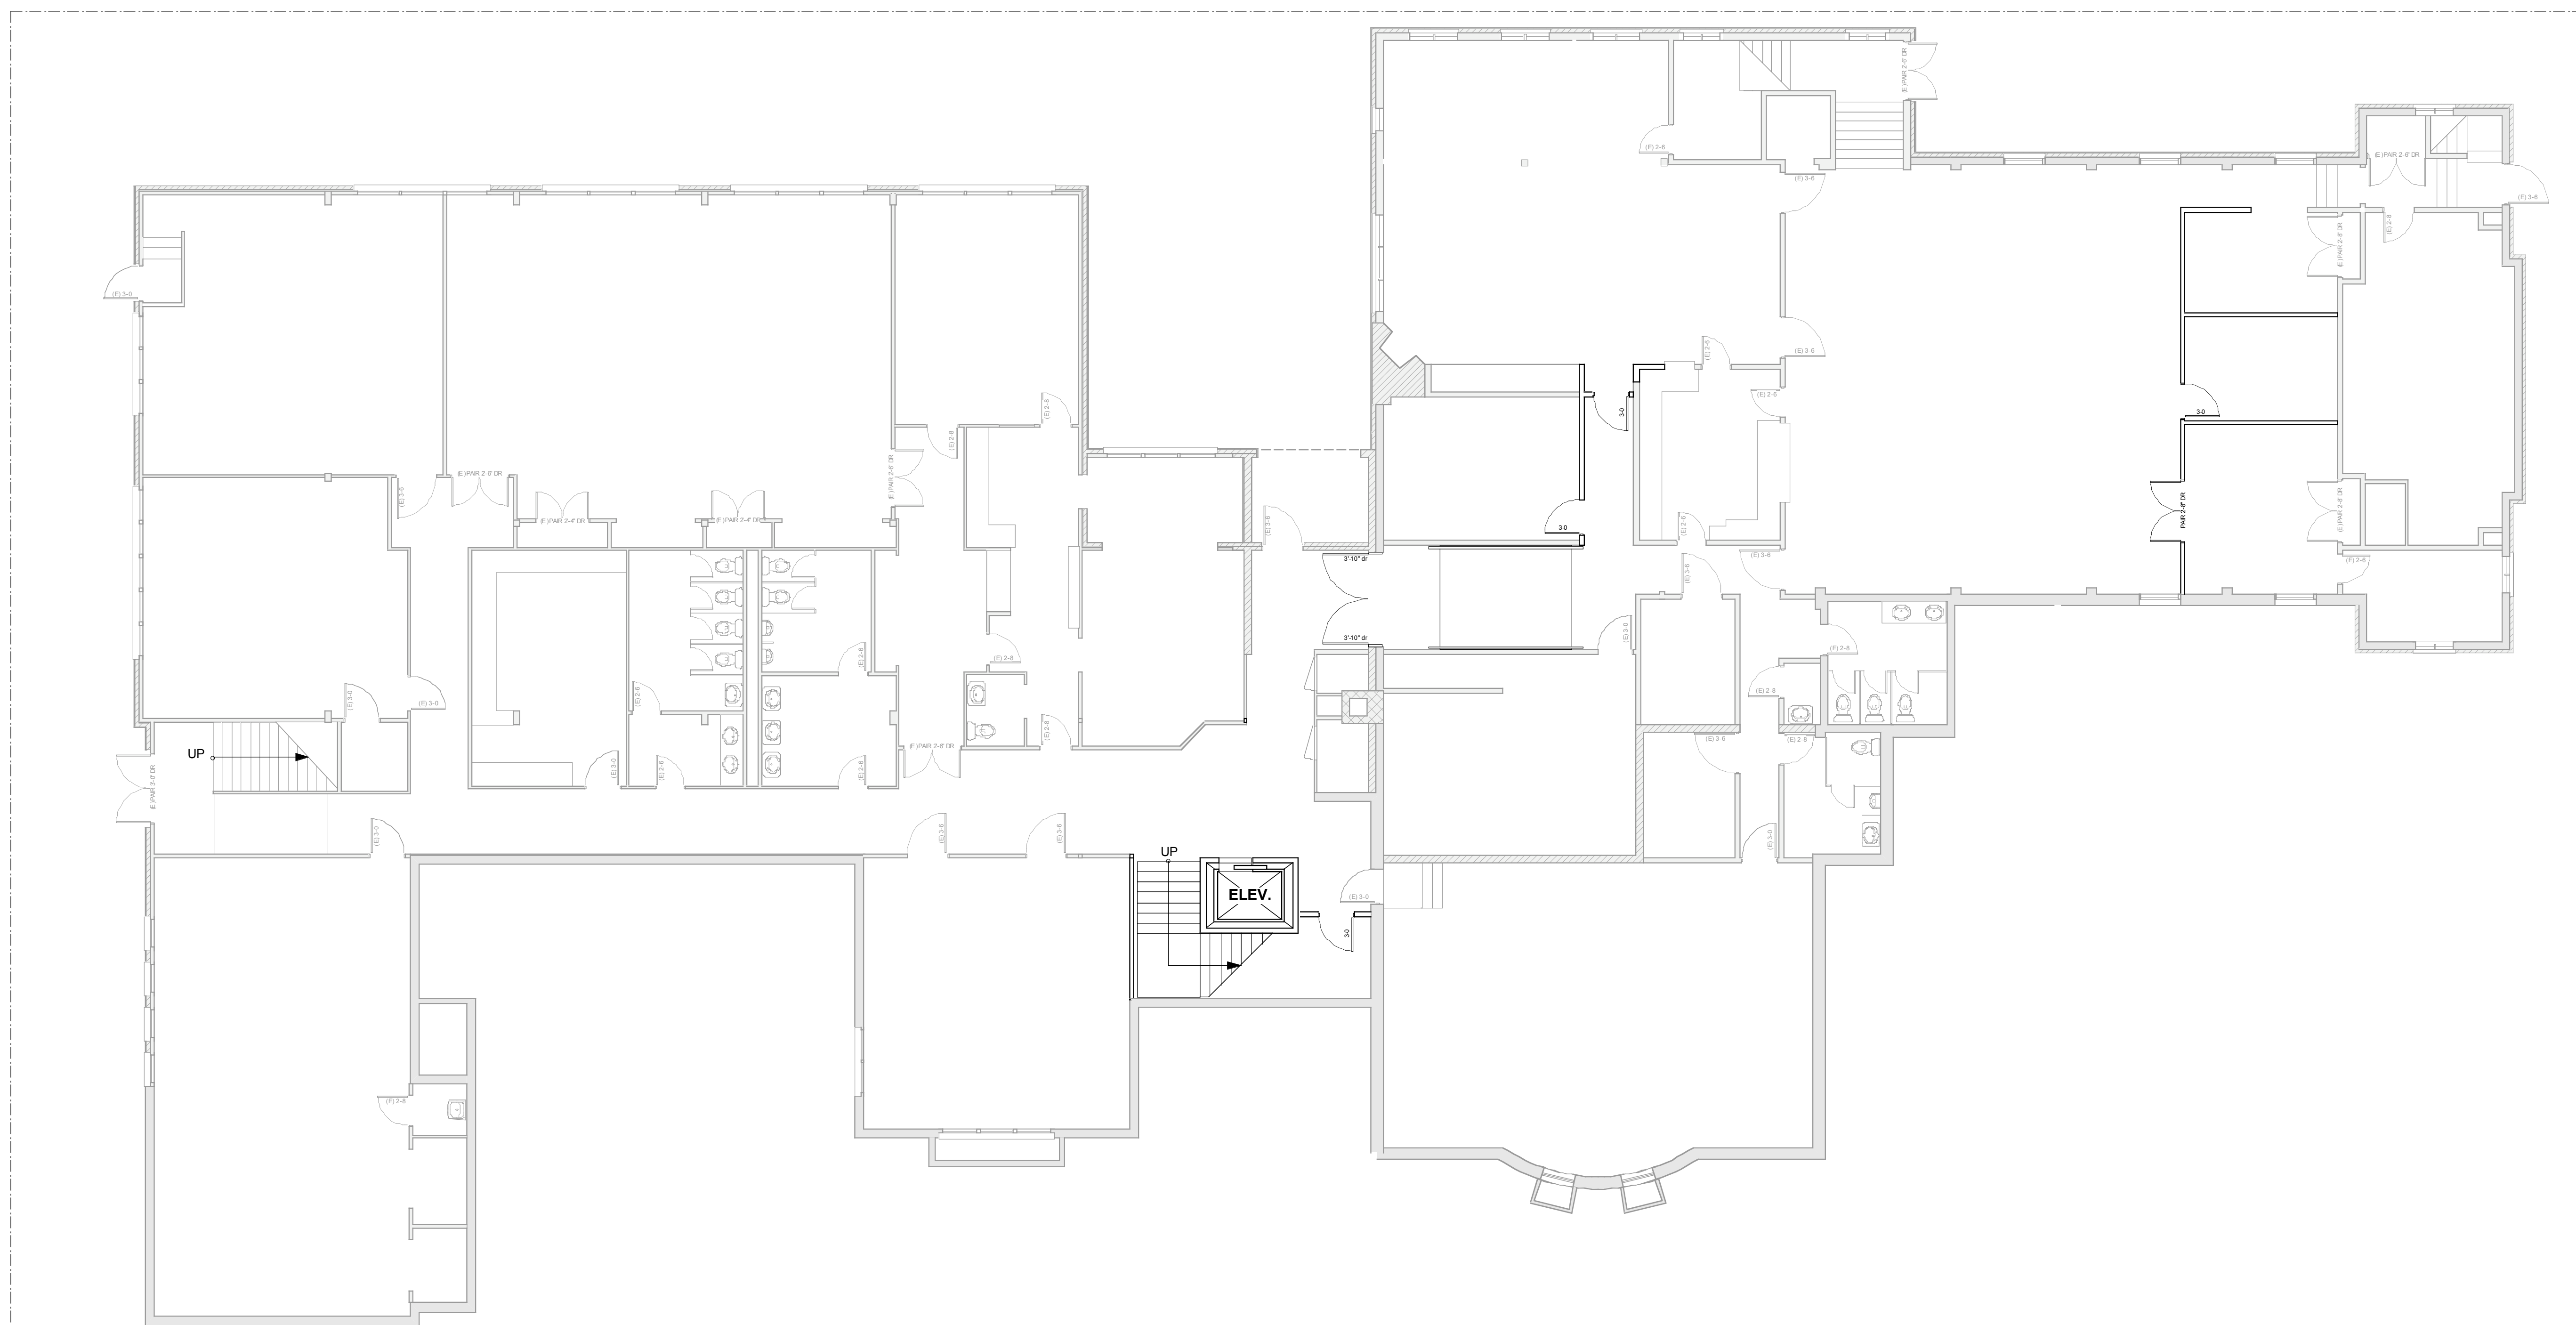

Pricing Set 9/23/05
 Rev Issued Date

West Side Presbyterian Church
 3601 California Ave SW
 Seattle, WA 98116
 Project No. 05001

Weinstein AU
 Architects + Urban Designers
 121 Stewart Street Suite 200
 Seattle, WA 98101-1000
 T 206 443 8606
 F 206 443 1218
 WeinsteinAU.com

©2005 Weinstein AU. These documents have been prepared specifically for the above named project. They are not suitable for use on other projects or in other locations without the approval and participation of the Architect.

PRELIMINARY NOT FOR CONSTRUCTION

Revision Pricing Set
 Date 9/23/05
 Scale 1/8"=1'-0"
 Sheet Title Lower Level Plan
 Sheet

A 100